


RAA17172



<https://gujrera.gujarat.gov.in>

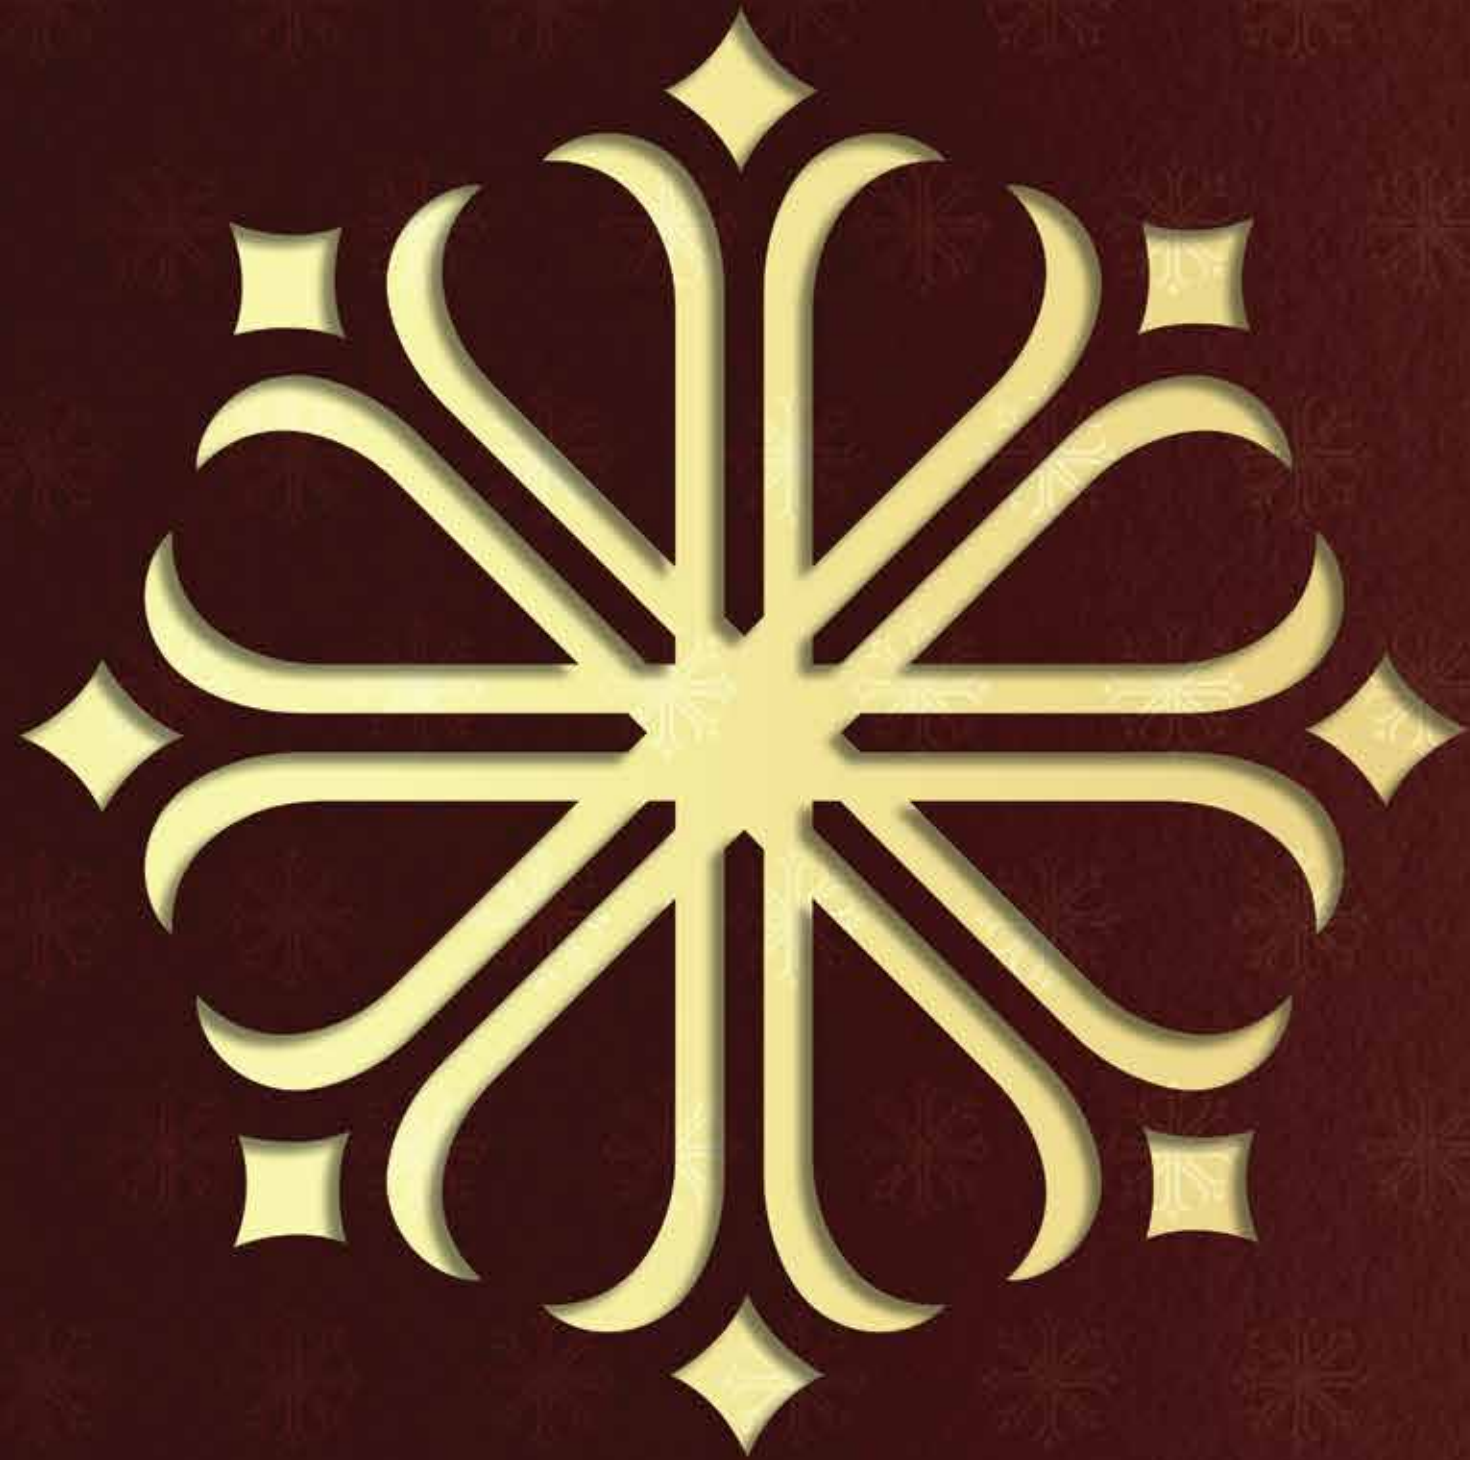

THE ICON OF LEGACY



THE MOST ENDURING ADDRESSES.

Are not the loudest.
They are the most considered.

In a city now full of luxury, we set out to build something quieter. Deeper. More considered.

A residence designed not to compete with cities skyline, but to outlast it.
A signature that, in time, becomes a name. A name that, with time, becomes an icon.
This is what we mean by legacy.

A quieter way of building.

We did not borrow from Japan. We borrowed from a way of thinking.
The belief that what is removed matters as much as what is added.
That space is a material. That intention is a craft.
That calm, once built into a place, never leaves it.



P R E S E N T I N G



THE ICON OF LEGACY



Artist's Impression



A SINGLE PHILOSOPHY EXPRESSED ACROSS EVERY DETAIL.

This is the rarest kind of high-rise. The kind that knows when to stop.

PROJECT HIGHLIGHTS



1.3-Acre Single-Tower
Estate in Central Vastrapur



122 Meticulously Crafted
3 & 4 Bedroom Residences



70 m tower with
11-ft floor-to-floor height



Japanese Philosophy
Led Architecture & Detailing



10,000 Sq.ft
Clubhouse



Japanese Theme
Wellness Zone



AT THE EPICENTRE OF AHMEDABAD'S BEST.

Vastrapur isn't simply a neighbourhood.
It's Ahmedabad's most coveted way of life.

Morning walks around the lake.
Afternoons at the city's favourite cafés.
Evenings over conversations that linger.

A neighbourhood where culture, conversation and community have always
flourished.

Some places are central by location.
Vastrapur is central to the city's lifestyle.



Image For Representation Purpose Only.



FIVE MINUTES FROM
EVERYTHING THAT MATTERS.

• Vastrapur Lake	5 minutes
• Nexus Ahmedabad One Mall	5 minutes
• IIM Ahmedabad	5 minutes
• Sanjivani Super Speciality	5 minutes
• Ahmedabad Management Association	6 minutes
• Gurukul Road Metro	Walking Distance
• SAL Hospital	8 minutes
• Gujarat University	8 minutes
• Karnavati / Rajpath Clubs	15 minutes
• SVPI Airport	20 minutes



Images For Representation Purpose Only.



AN ECOSYSTEM WORTHY OF THE ADDRESS.

EDUCATION

- IIM Ahmedabad
- CEPT University
- Gujarat University
- Nirma University
- Ahmedabad University
- NID Ahmedabad
- Ahmedabad International School
- Ahmedabad Management Association

HEALTHCARE

- Sterling Hospital
- SAL Hospital
- Sanjivani Super Speciality
- Medilink Hospital
- Zydus Hospital
- Marengo CIMS

LIFESTYLE

- Vastrapur Lake
- Himalaya Mall
- ITC Narmada Hotel
- Karnavati & Rajpath Clubs
- Hyatt Vastrapur
- Nexus Ahmedabad One Mall



A PHILOSOPHY THAT SHAPES EVERY DETAIL

Inspired by the Japanese pursuit of harmony, this development is designed around simplicity, balance, and mindful living. Rather than adding more, every element is carefully refined to create spaces that feel calm, purposeful, and effortlessly elegant.



ARCHITECTURE

Designed
with clarity, balance,
& restraint.



WELLNESS

Spaces that nurture
restoration,
well-being & inner calm.



LANDSCAPE

Nature thoughtfully
curated to encourage
pause & reflection.



DETAILING

Every material, texture,
& finish
chosen with intention.




ICONIC
ARRIVALS
COMMANDING
PRESENCE.



THE ARRIVAL TO AN ICON.

Welcomed by tranquil bamboo groves, gentle water features, and thoughtfully curated landscapes, every arrival feels like a departure from the ordinary and an introduction to a lasting legacy.



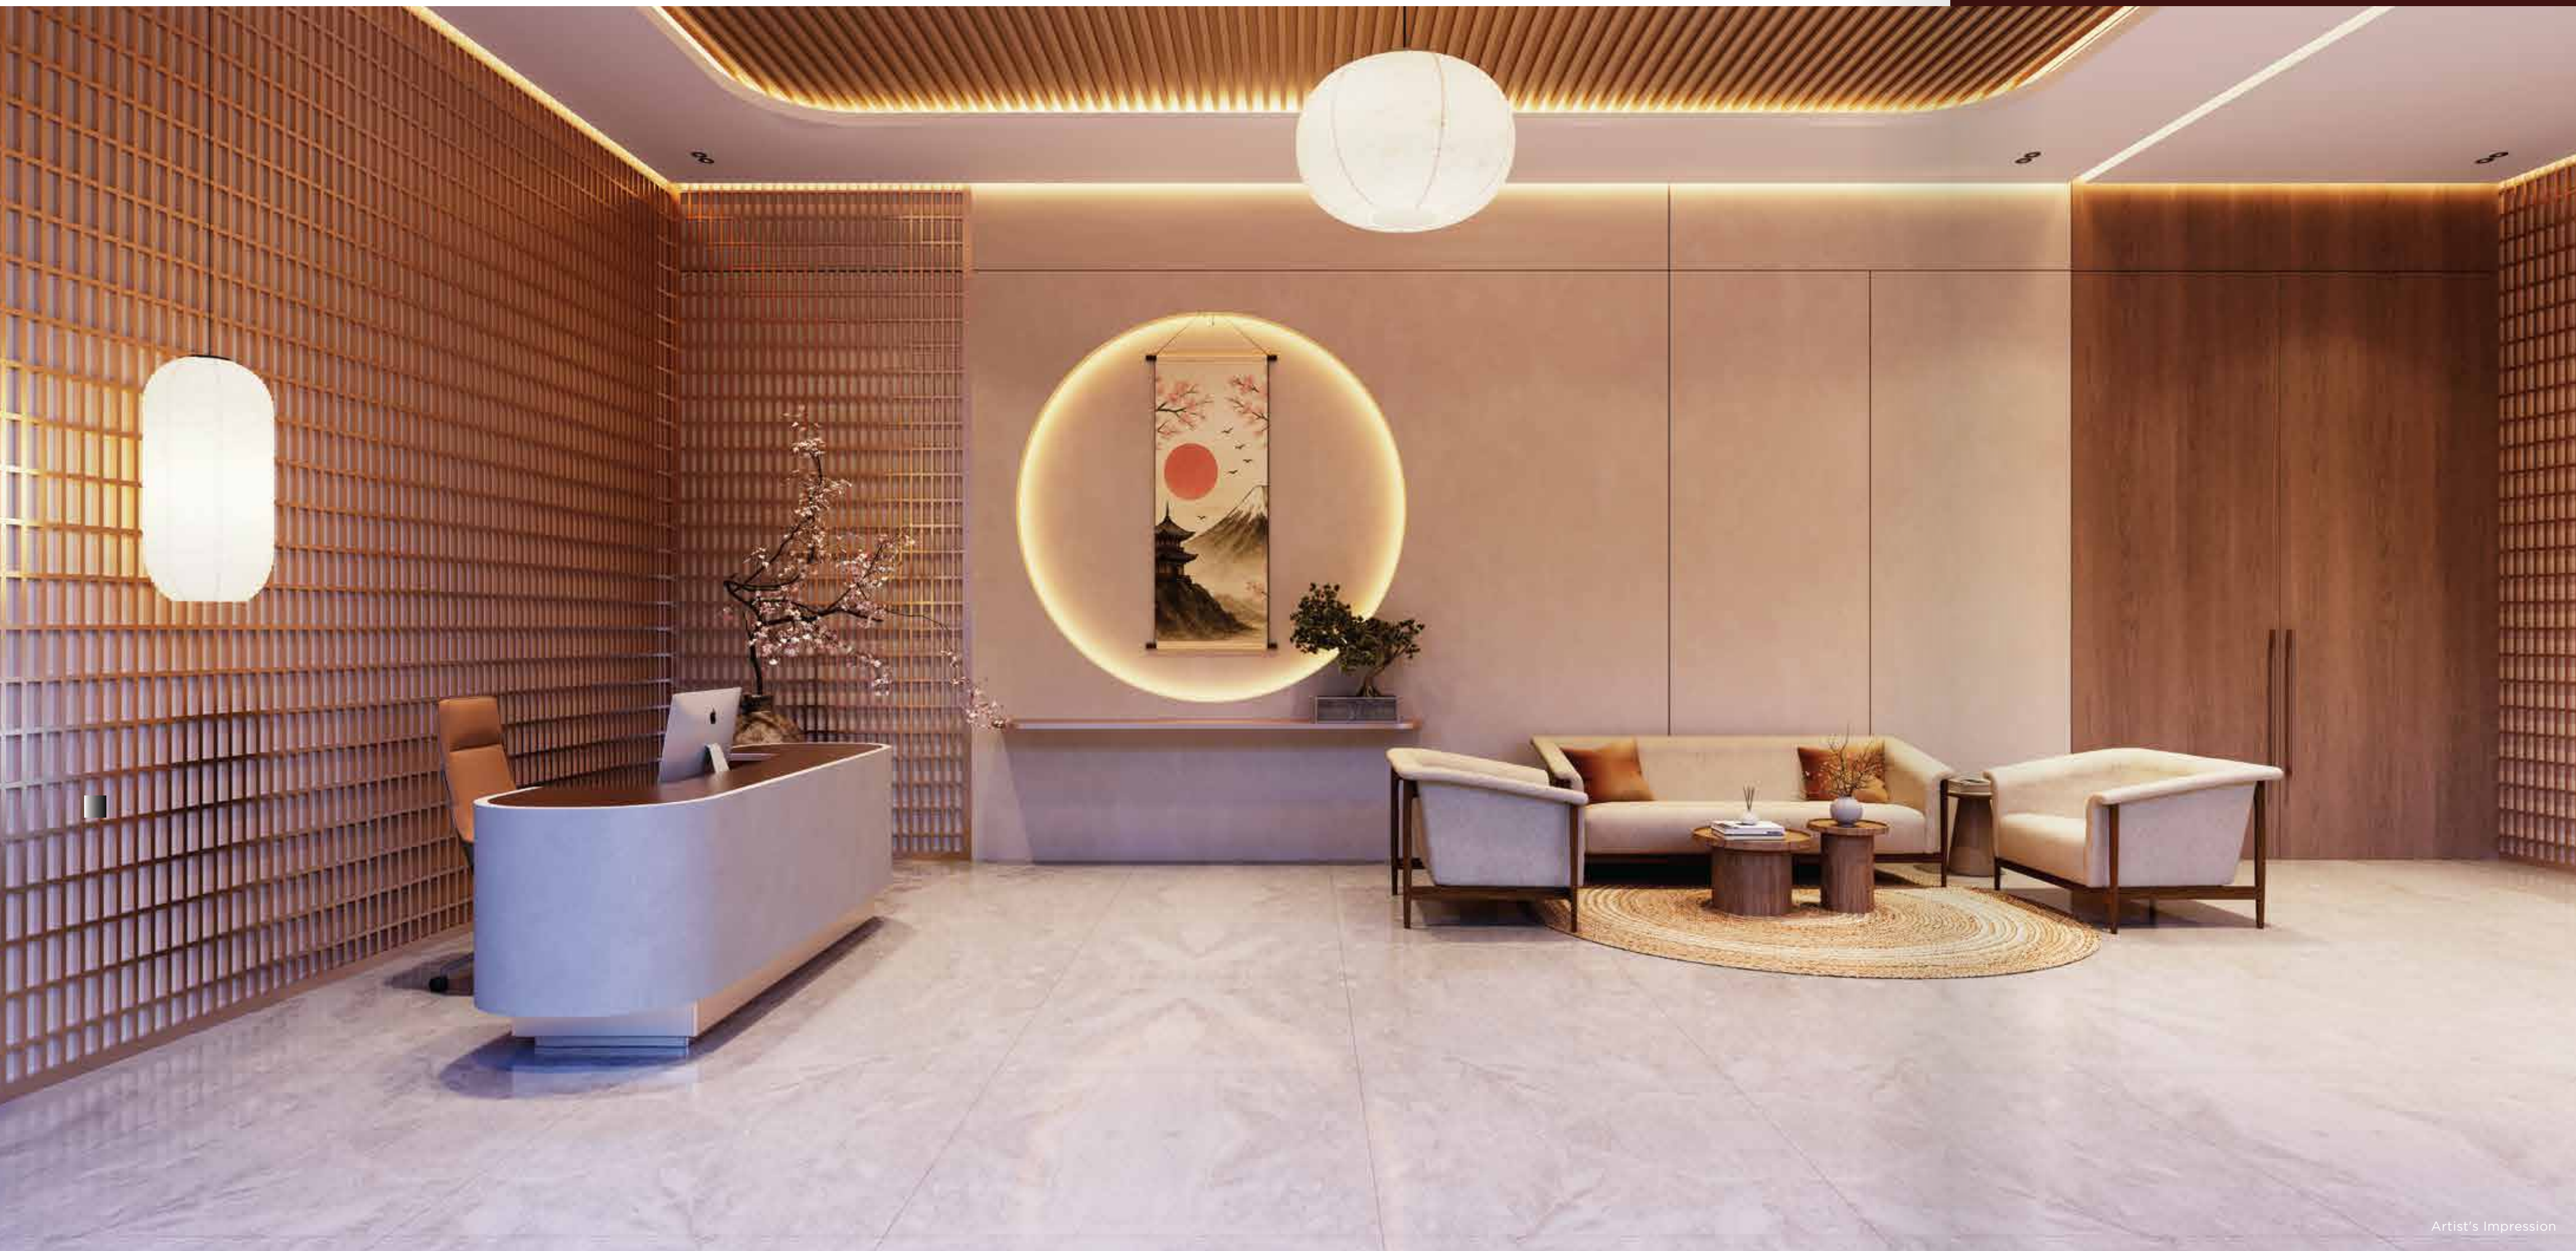

Artist's Impression



THE LOBBY.

Wood. Stone. Light moving slowly across both.

A grand entrance designed with the minimalism of a Japanese ryokan
and the formality of a private residence built to give
every arrival the dignity it deserves.



ICONIC
EXPERIENCES.
THOUGHTFULLY
CURATED.

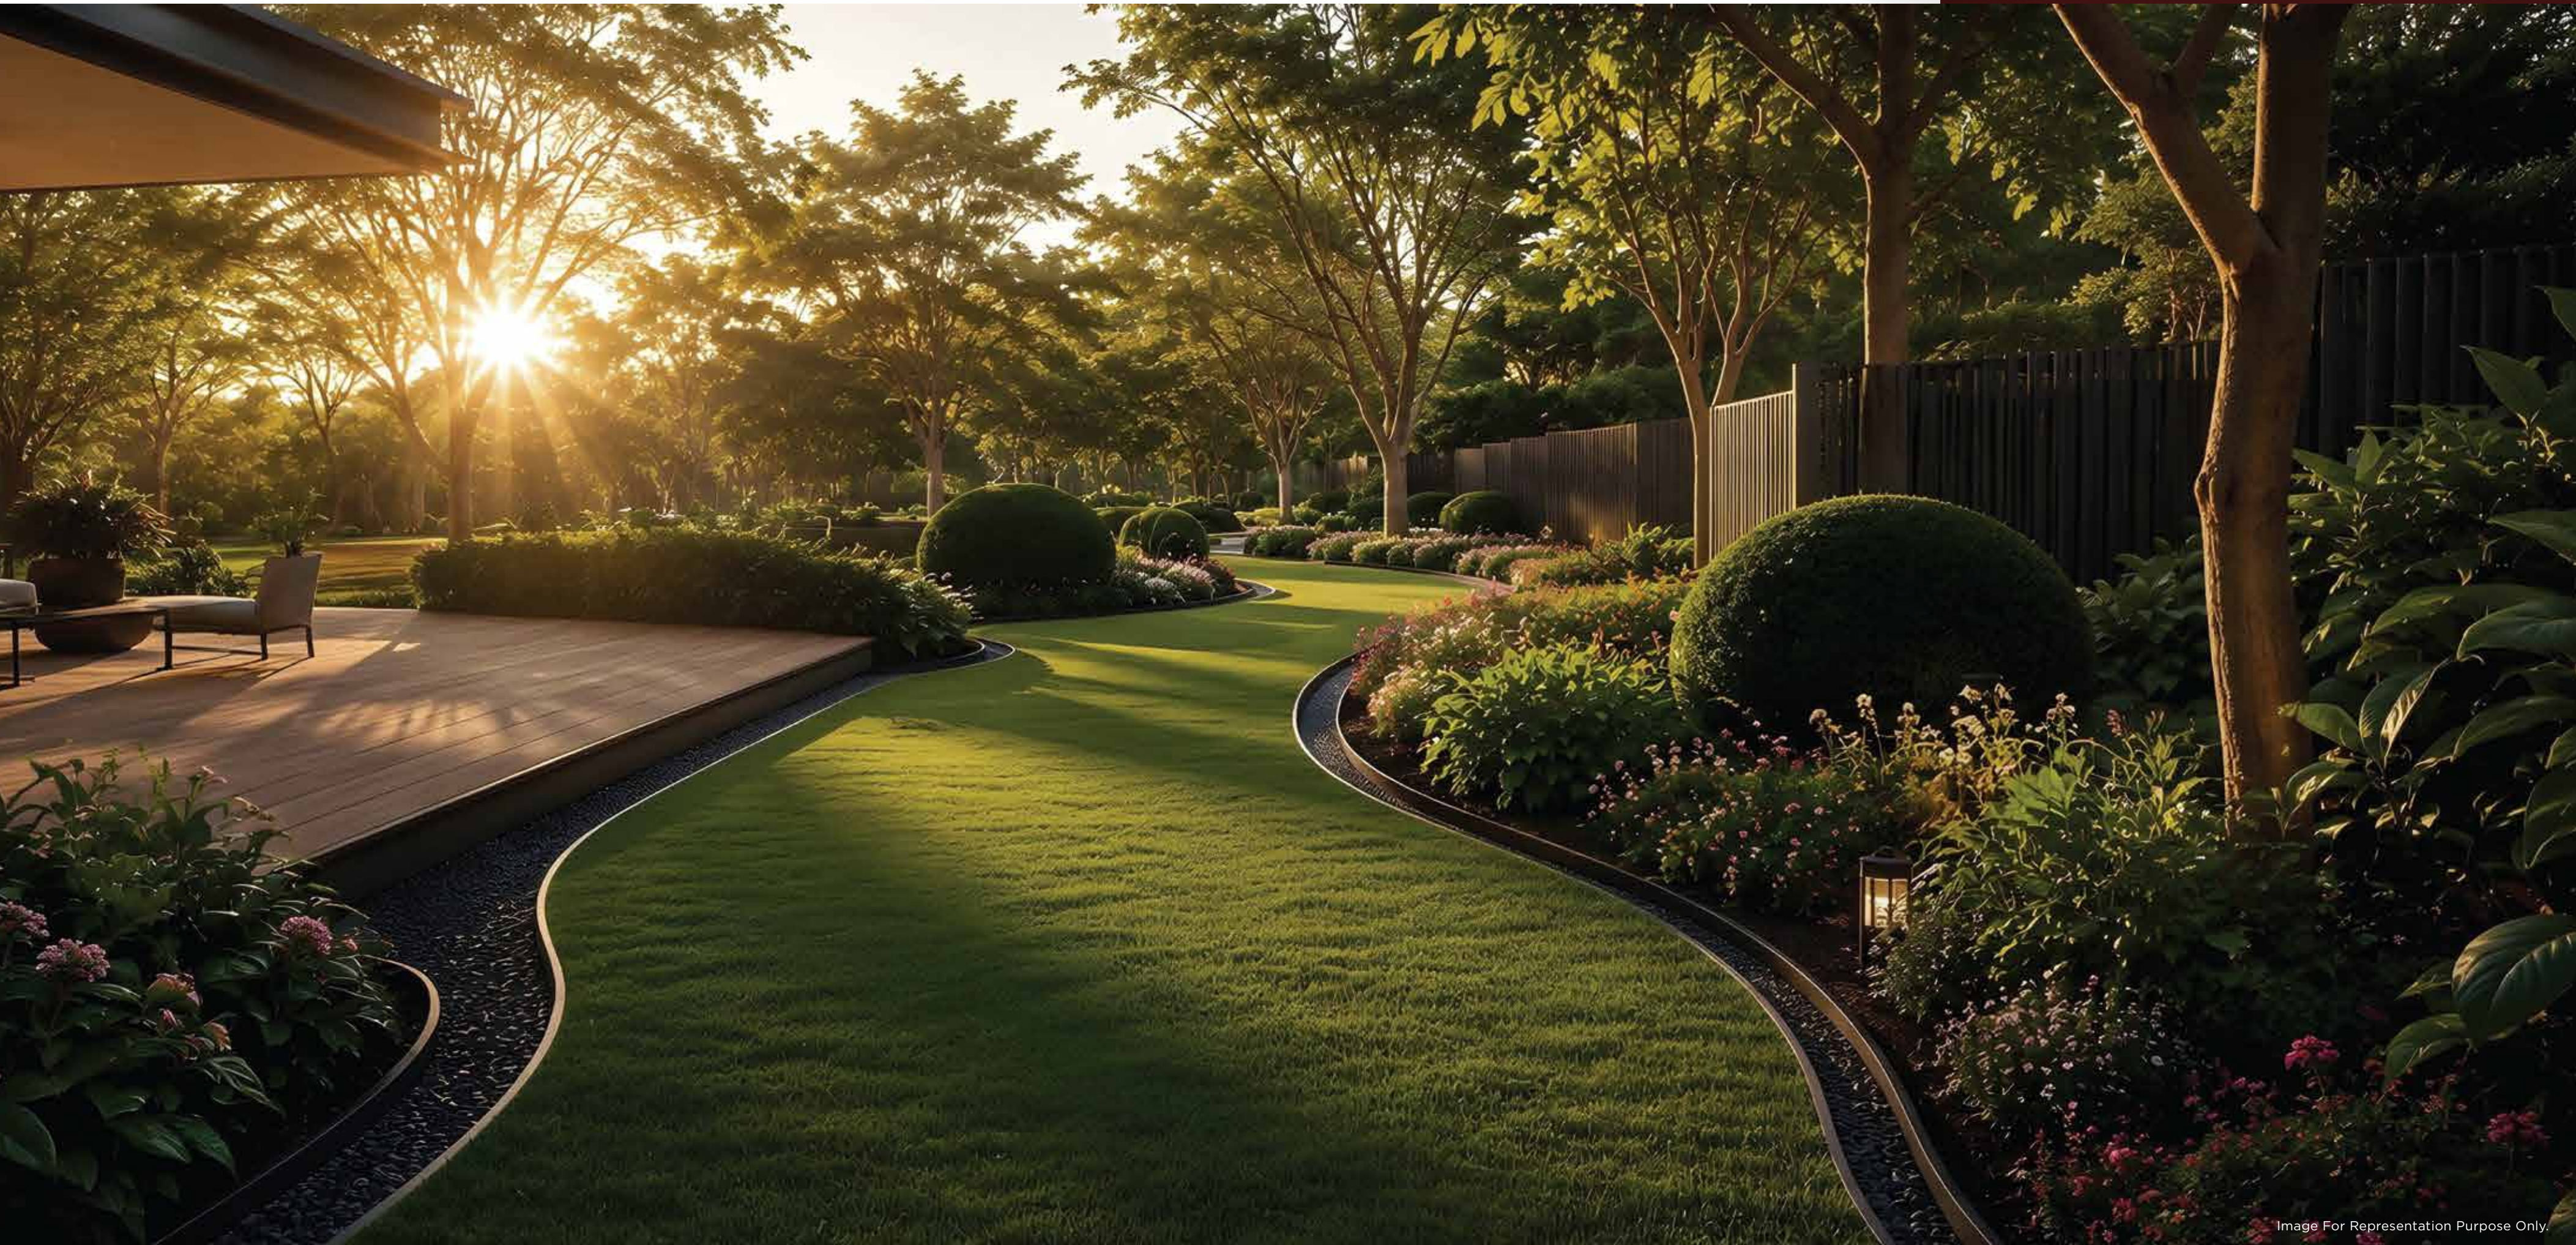


Image For Representation Purpose Only.



ICONIC LEISURE. EVERYDAY PERFECTED.

A 10,000 Sq. Ft. retreat where leisure, wellbeing,
and Japanese-inspired rituals come together in perfect harmony.



Image For Representation Purpose Only.



THE BANQUET & LAWN.

A banquet hall for 100 people opens onto a private event lawn.


Built for the kind of gatherings
a family remembers for decades.




CONFERENCE ROOM



LIBRARY CORNER

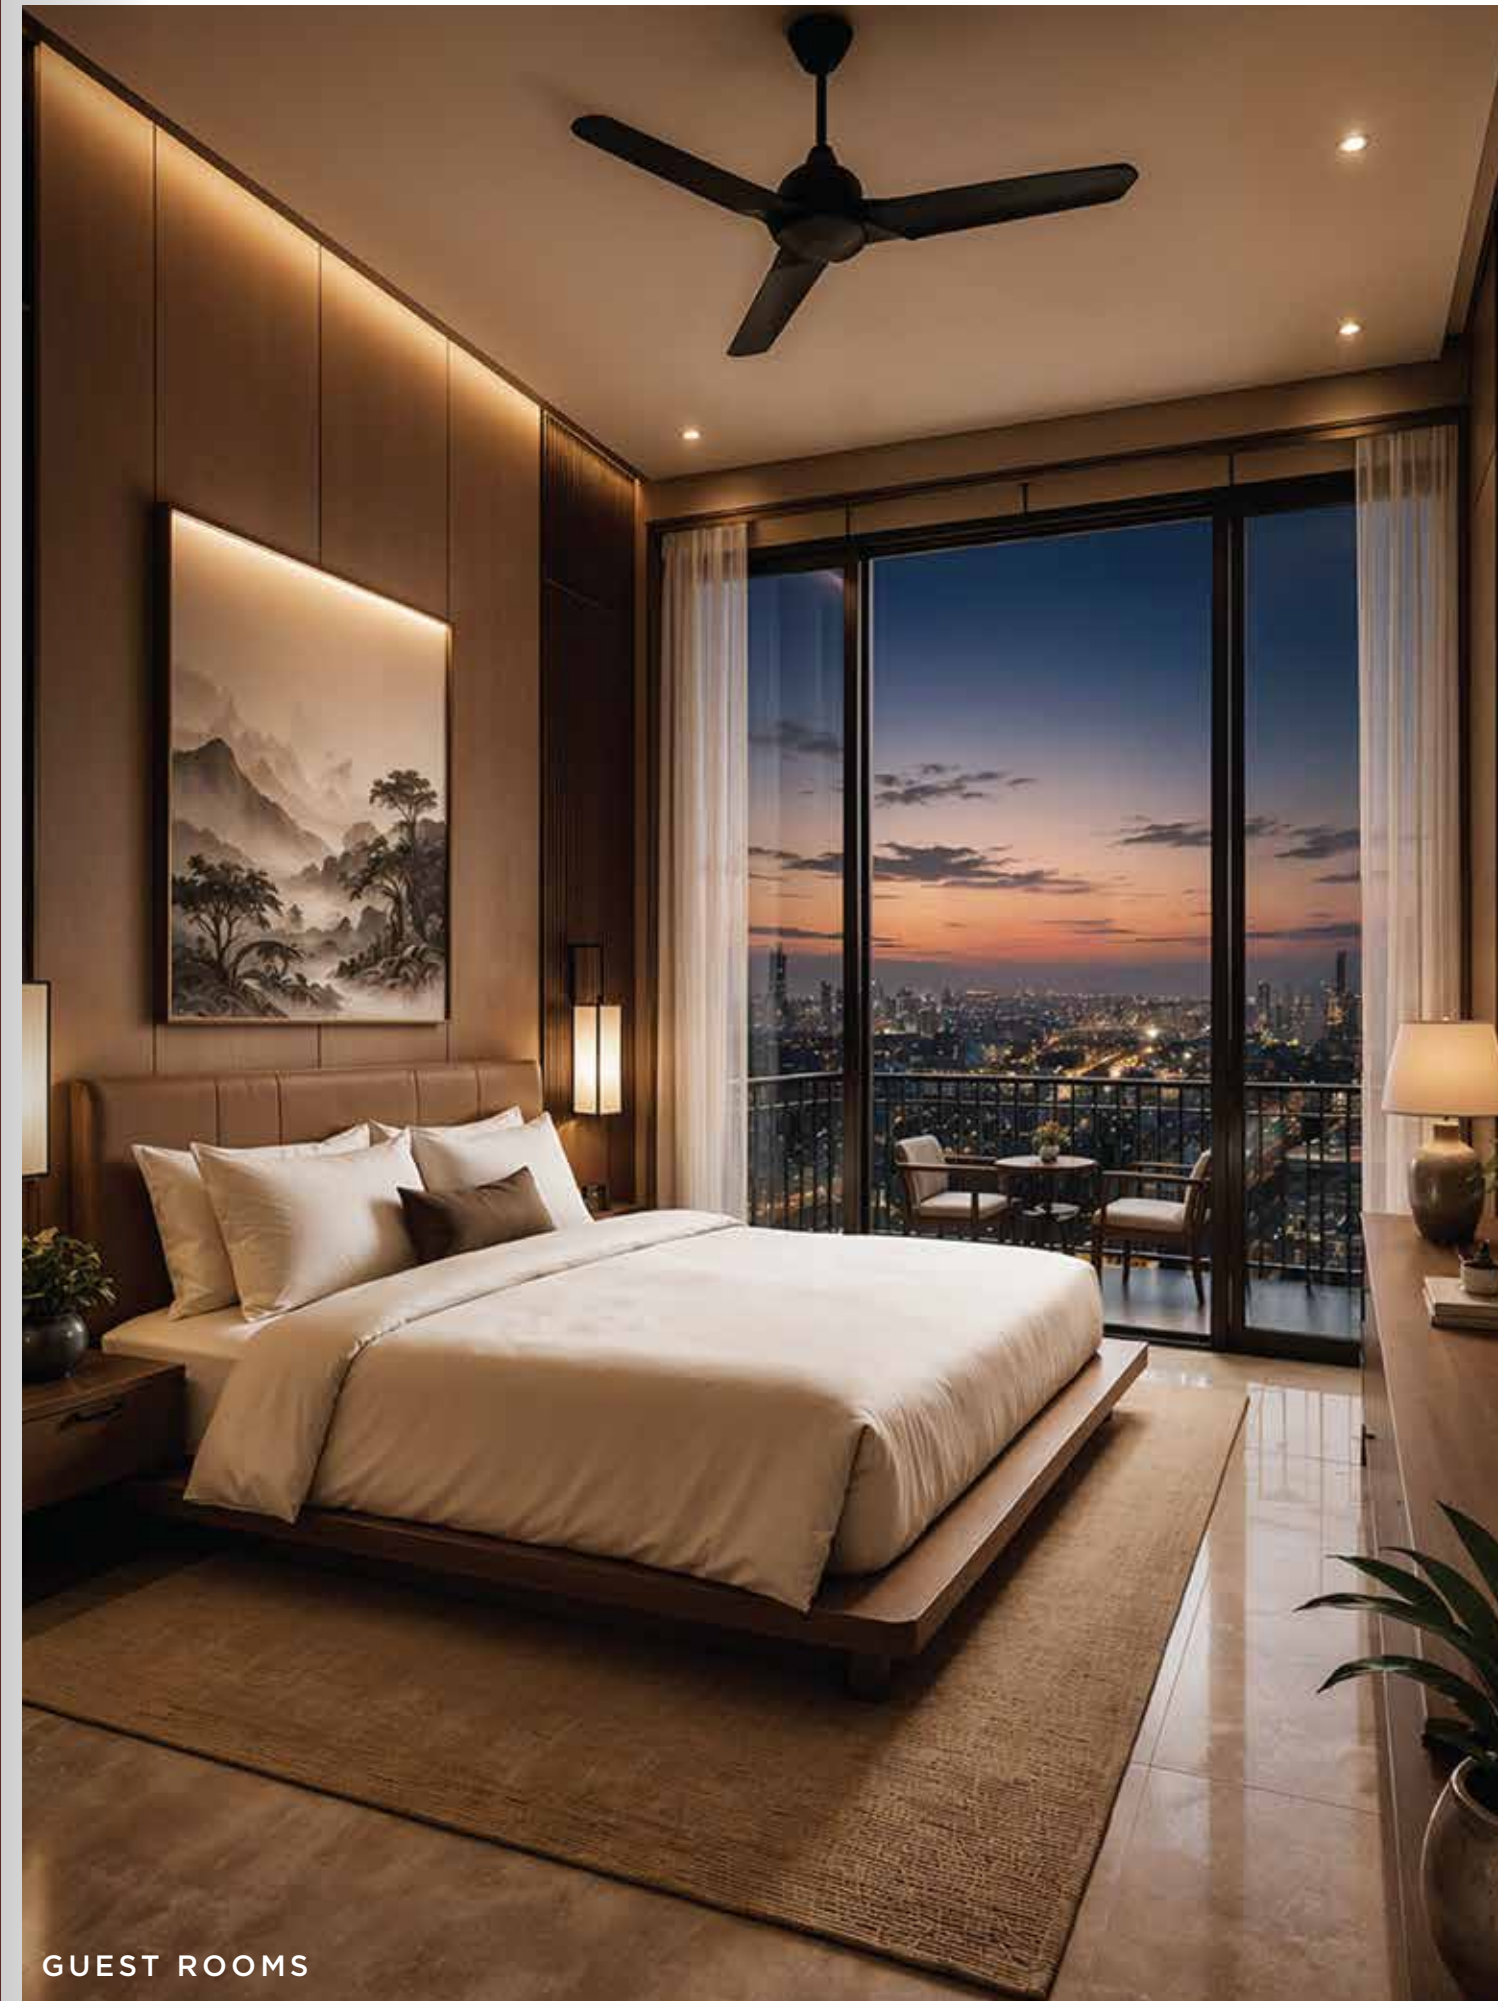

GUEST ROOMS

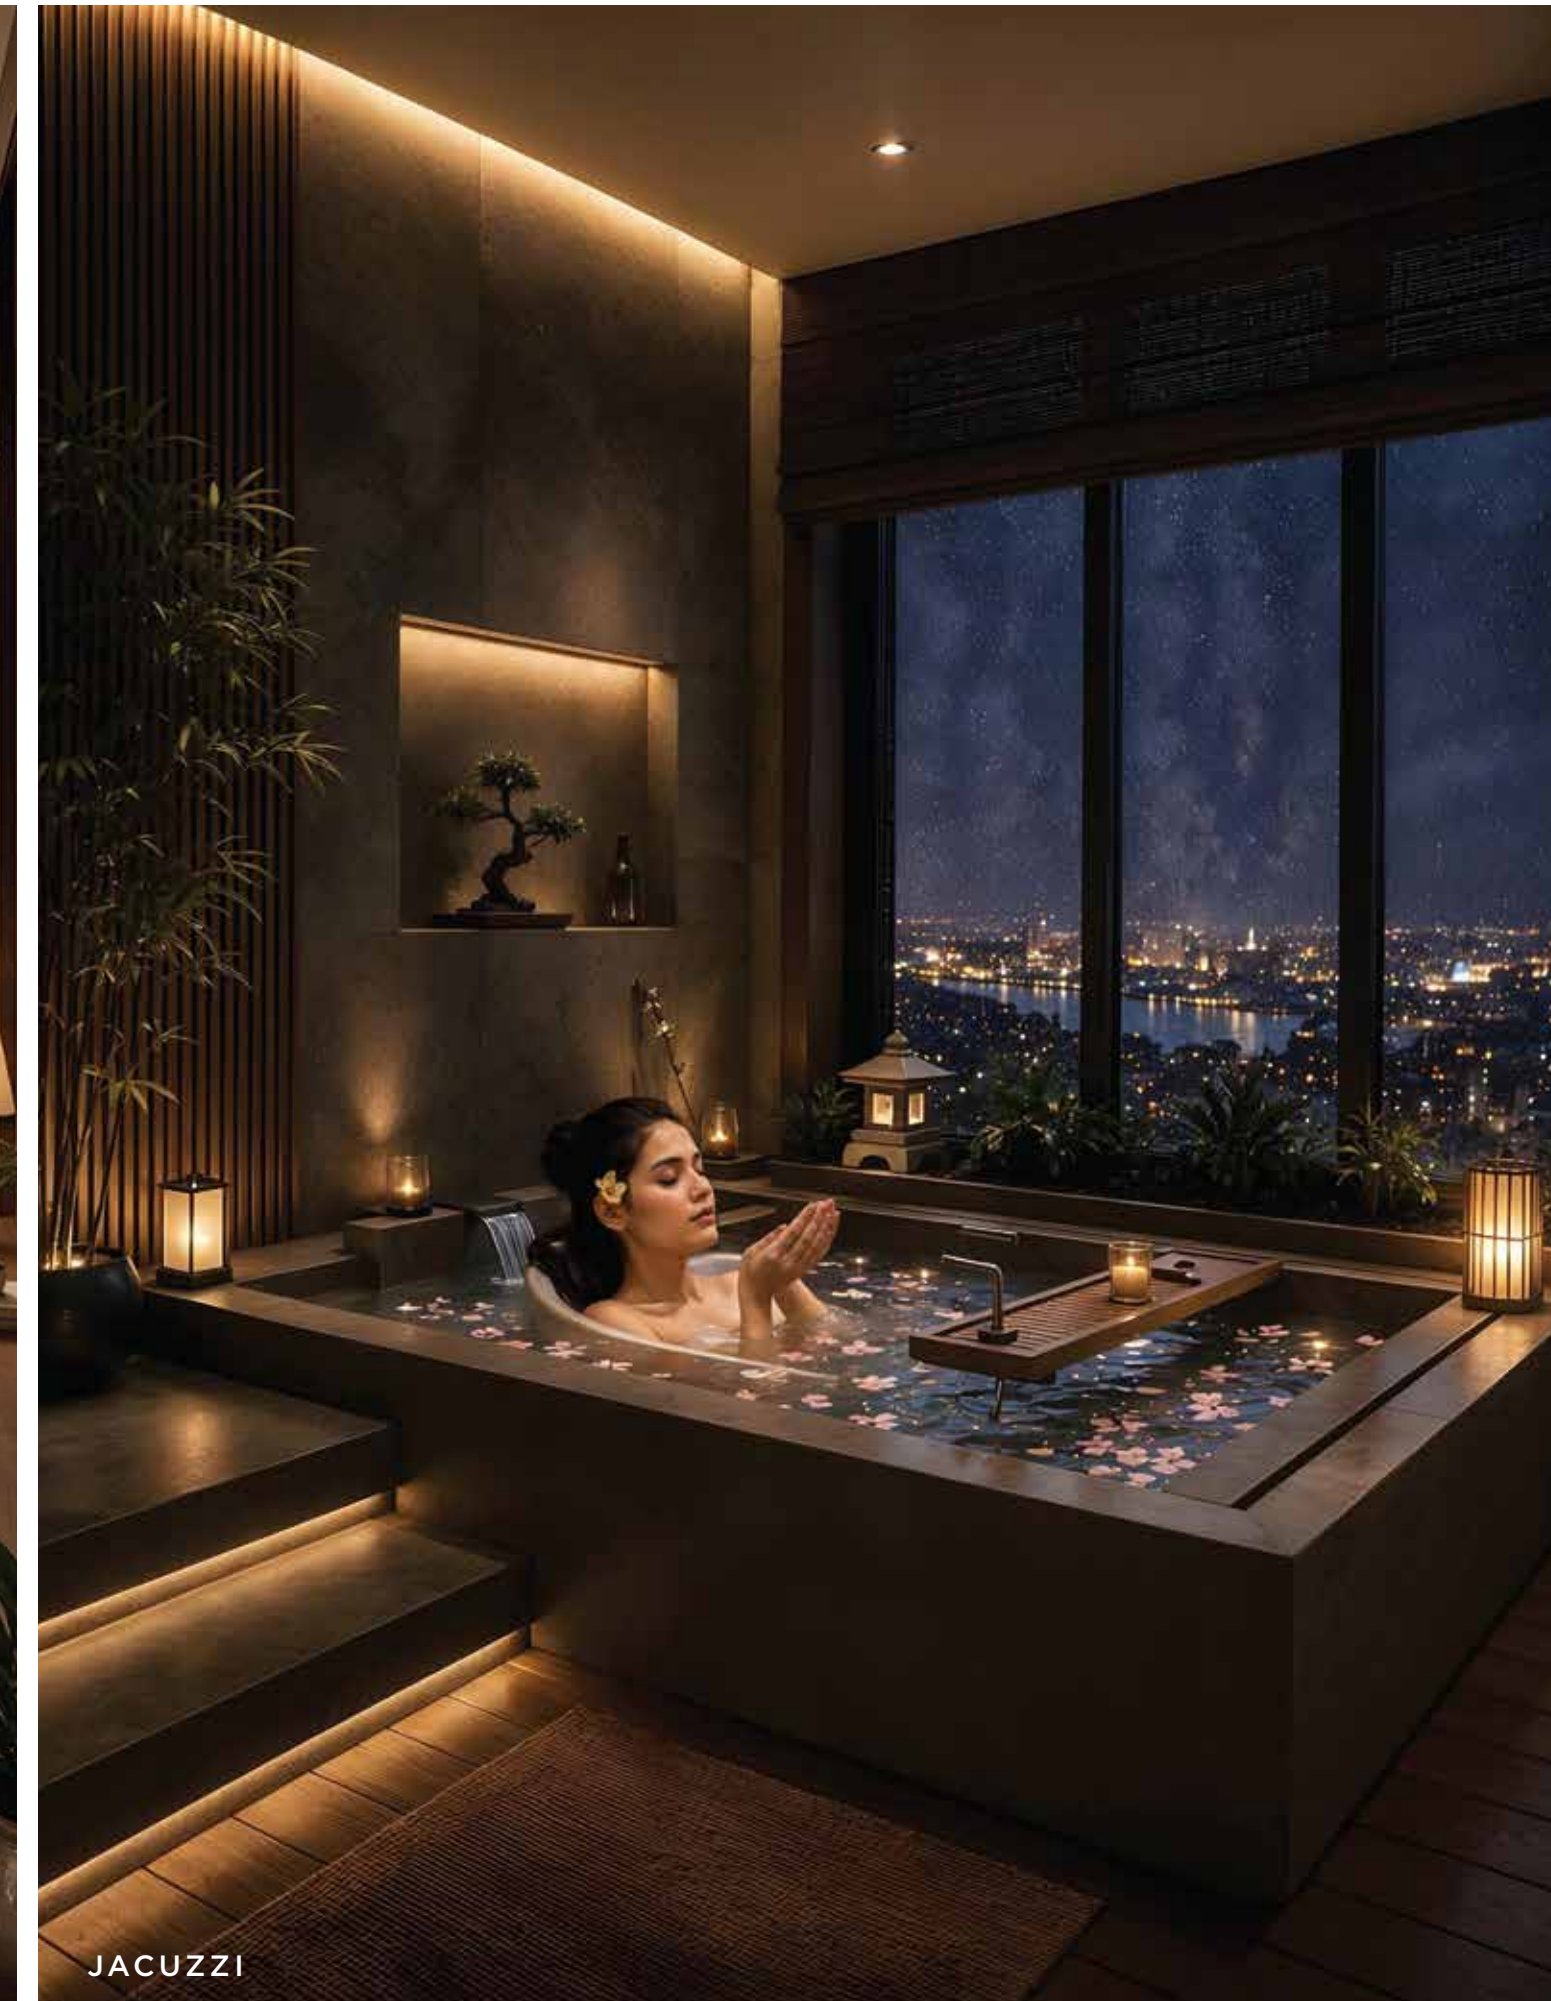

JACUZZI



ICONIC
GREENSCAPES
WHERE NATURE
LEADS.



THE SERENE GARDEN.

A garden created with unwavering attention to detail.

Raked gravel. Carefully placed stone.
The slow choreography of seasons.

A place where silence is thoughtfully designed,
and every stroll feels wonderfully unhurried.

Artist's Impression



THE AZURE SWIMMING POOL.

A 25-metre swimming pool with deck,
sun-loungers and a separate kids' pool, set within a landscape
that makes every swim feel like an escape.



- Gazebos
- Outdoor Kids' Play Area
- Open Amphitheatre
- Indoor Games





ICONIC
SKYSCAPES.
DESIGNED
FOR PAUSE.



THE WABI-SABI YOGA STUDIO.

Wabi-sabi is the Japanese acceptance of imperfection,
the wisdom that beauty lives in what is incomplete,
weathered, real.

The yoga studio is built around this idea.
A room without distraction. Just light. Air. Mat. Breath.





THE FITNESS STUDIO.

A full equipment gymnasium overlooking open sky.
Cardio. Strength. Power-lifting deck.

Intensity, in the Japanese sense, is built quietly.



Artist's Impression



Artist's Impression



THE SKY CAFÉ.

Sip your favourite brew,
while Ahmedabad unfolds beneath you.



OUTDOOR AMENITIES



CHILDREN'S
PLAY AREA



SPILL-OVER LAWN
WITH ZEN GARDEN



AMPHITHEATRE



JOGGING TRACK



SITOUT WITH
ARTIFICIAL LAWN



YOGA DECK



SWIMMING POOL
WITH WATERFALL



DECK



SITTING
SPACE



BARBEQUE PLATFORM
WITH OPEN SEATING



INDOOR AMENITIES



CONFERENCE
ROOM



CAFE / LOUNGE



INDOOR KIDS'
PLAY AREA



POOL TABLE



BANQUET / MULTIPURPOSE
HALL WITH KITCHEN



TABLE TENNIS



LOUNGE WITH
RECREATION AREA



GYM



BOARD GAMES ROOM



ICONIC
RESIDENCES.
DESIGNED FOR
DISTINCTION.

A woman with long brown hair, wearing a long, flowing white dress, stands on a rooftop terrace. She is leaning against a glass railing and looking towards the camera. The terrace is furnished with a wooden lounge chair, a small round table with a cup of coffee, and a potted plant. The background shows a city skyline at sunset, with the sun low on the horizon and the city lights beginning to glow. The sky is filled with soft, colorful clouds.

ICONIC
VIEWS THAT
BELONG TO
THE SELECT FEW.



Artist's Impression



THE 3 BED RESIDENCES.

A profoundly considered three-bedroom residence
with the proportions of a private home
and the discipline of a Japanese composition.

Master bedroom with walk-in wardrobe.
Storage-rich kitchen with utility.
Deep balcony.

For the family that has chosen depth over scale.



THE 4 BED RESIDENCES.

A four-bedroom residence built for the family
that gathers, hosts, retreats and grows under one roof.

**Master bedroom with walk-in wardrobe and private balcony.
Separate servant access.**

The kind of home that holds three generations comfortably.






TYPICAL FLOOR LAYOUT.

3 & 4 BHK.




TYPICAL FLOOR LAYOUT
(2nd,3rd,4th,6th,8th,9th,10th,12th,13th,14th,15th,17th,18th,19th & 20th)

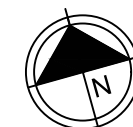



3 BHK TYPICAL UNIT

3 BHK

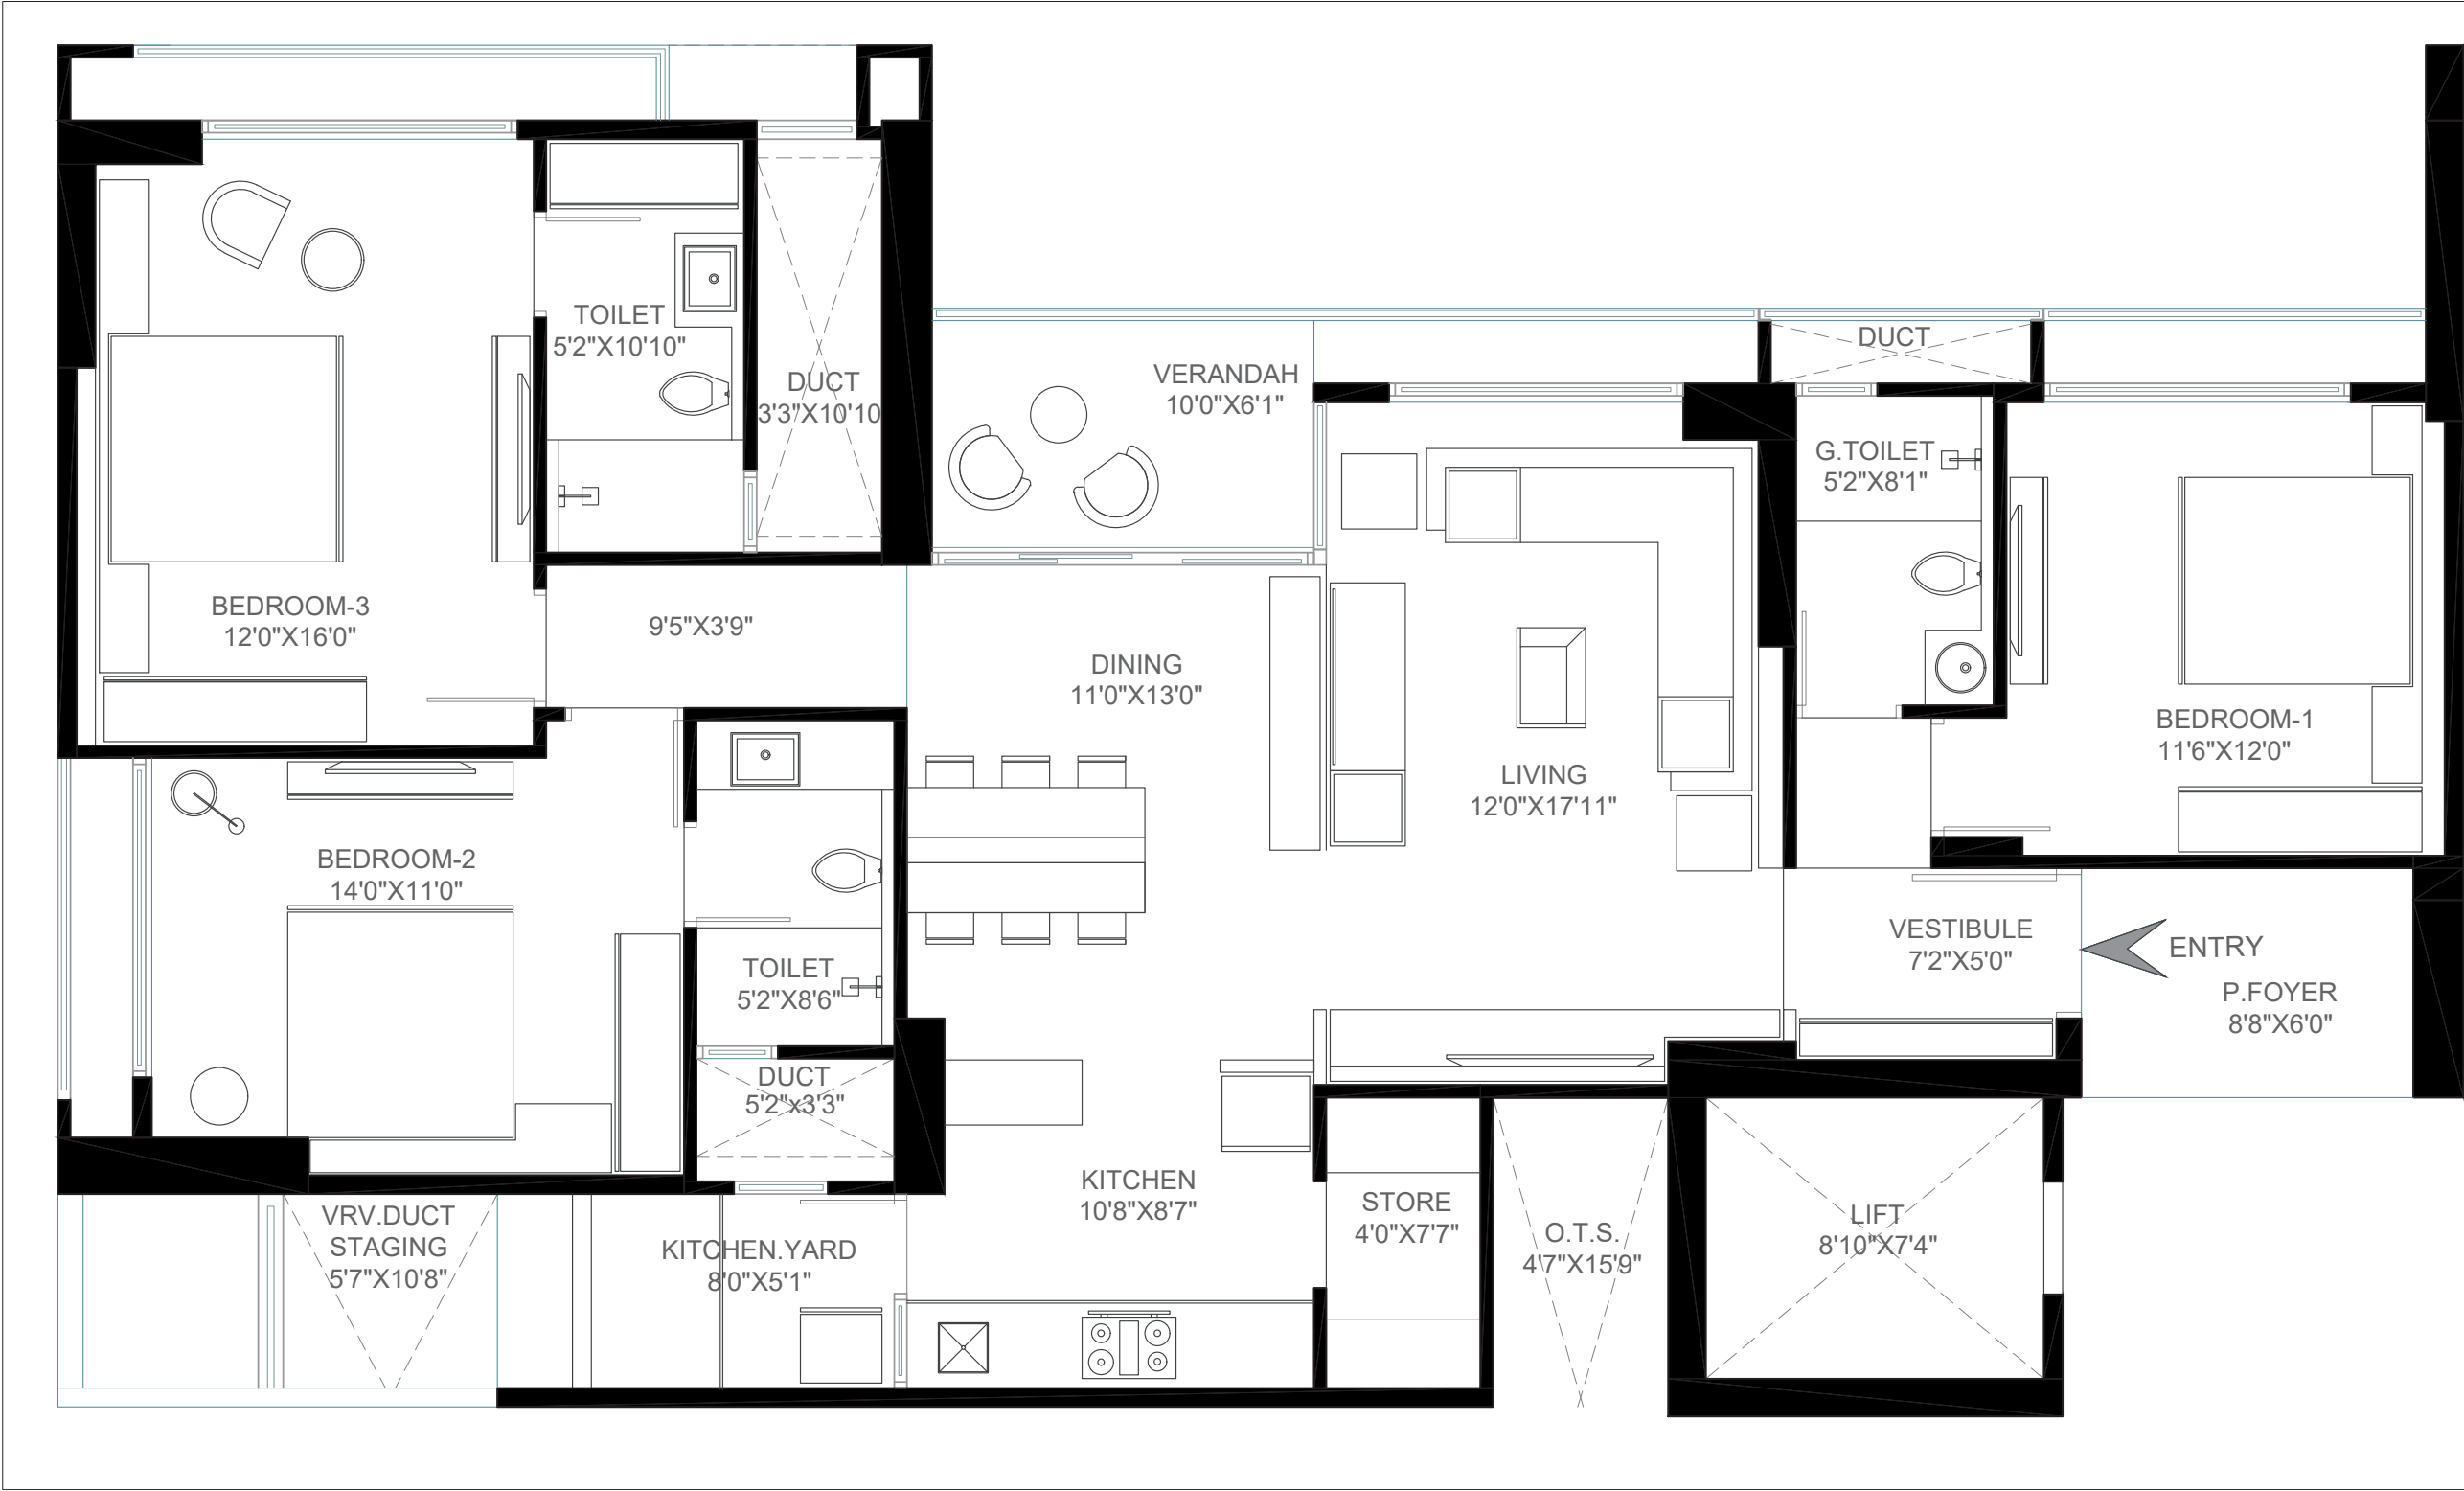

ARVIND SMARTSPACE LIMITED

TOWER A UNIT - 201 TO 2101 & 204 TO 2104

TYPICAL UNIT LAYOUT

3 BHK TYPE - 1


RERA CARPET AREA - 114.99 Sq.mt (1237.75 Sq.ft)

BALCONY AREA - 5.64 Sq.mt (60.71 Sq.ft)

UTILITY AREA - 3.75 Sq.mt (40.37 Sq.ft)

TOTAL AREA - 124.38 Sq.mt (1338.83 Sq.ft)


KEY PLAN

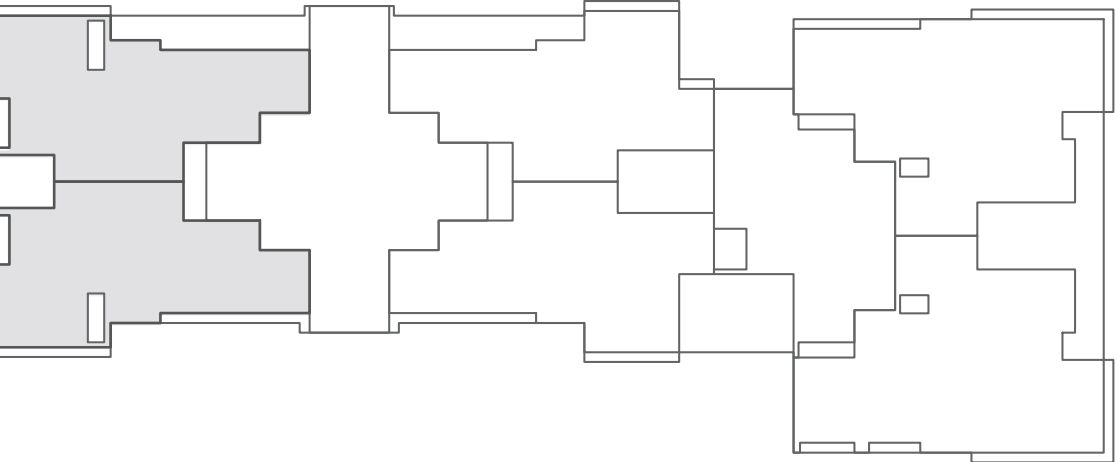



4 BHK TYPICAL UNIT

4 BHK

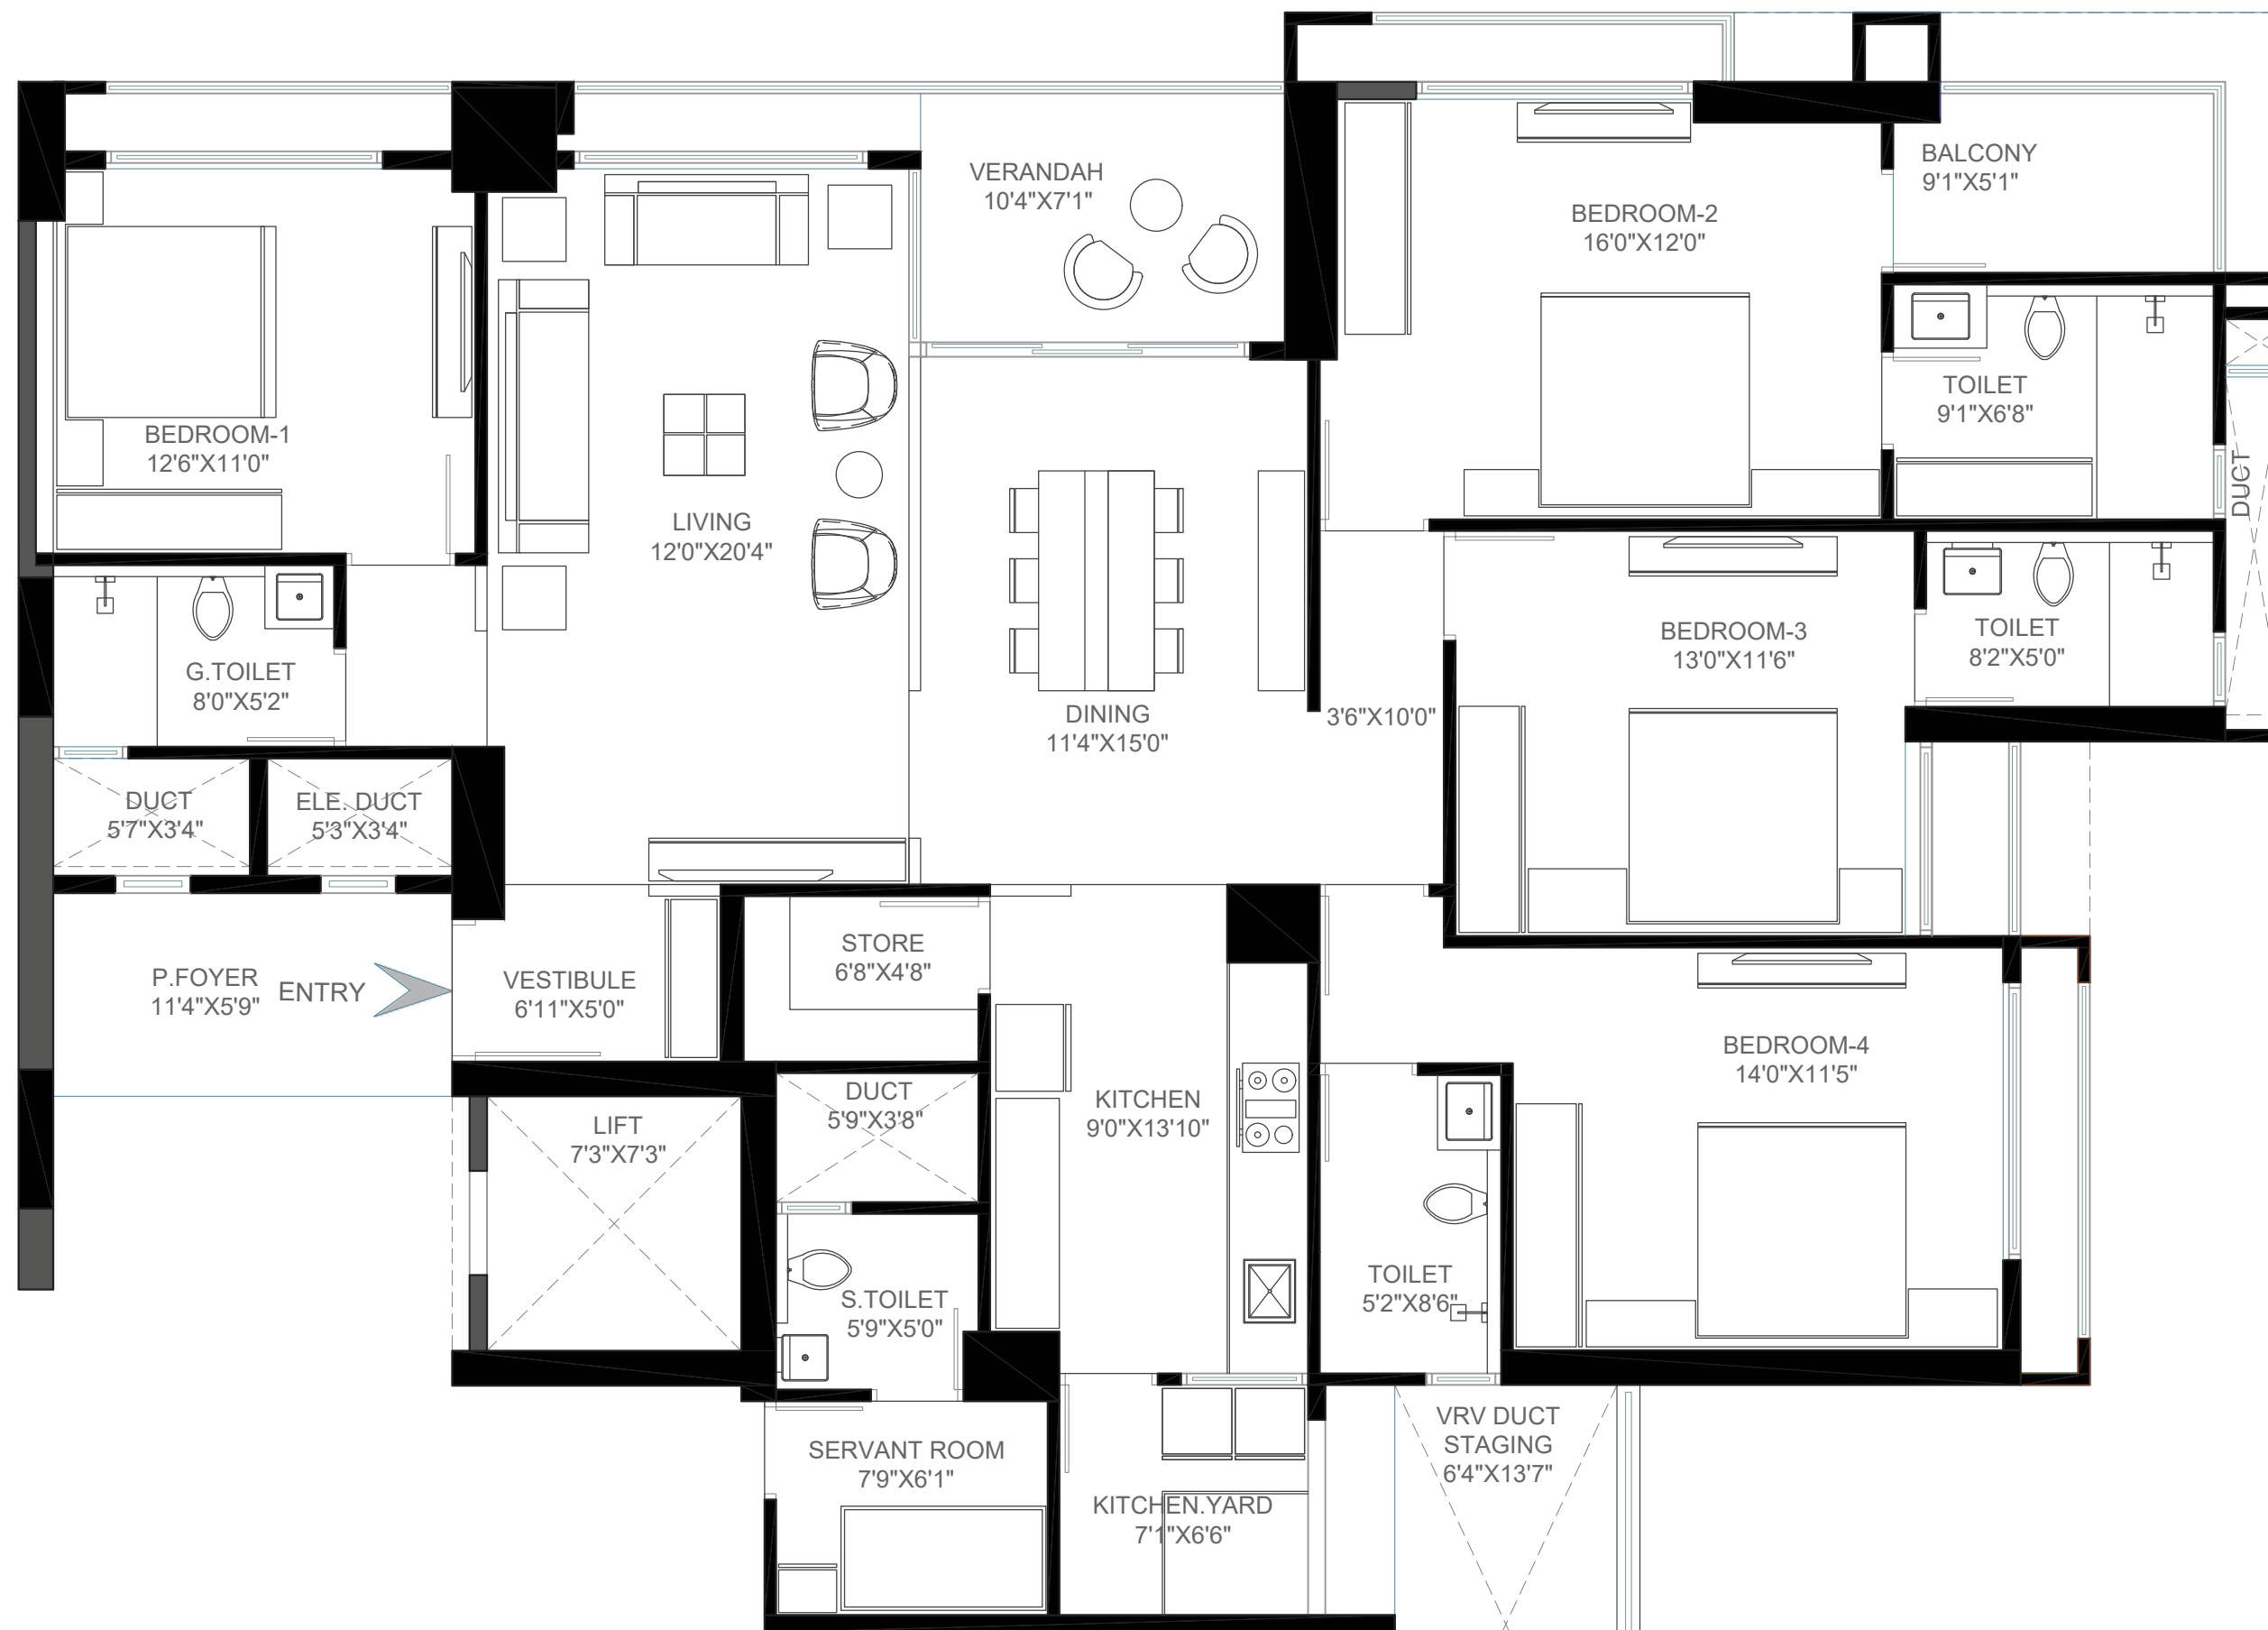

ARVIND SMARTSPACE LIMITED

TOWER B UNIT - 201 TO 2001

TYPICAL UNIT LAYOUT

4 BHK TYPE - 1



RERA CARPET AREA - 154.47 Sq.mt (1662.72 Sq.ft)

BALCONY AREA - 11.06 Sq.mt (119.05 Sq.ft)

UTILITY AREA - 4.71 Sq.mt (50.70 Sq.ft)

TOTAL AREA - 170.24 Sq.mt (1832.47 Sq.ft)

KEY PLAN

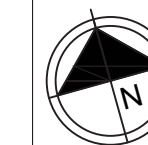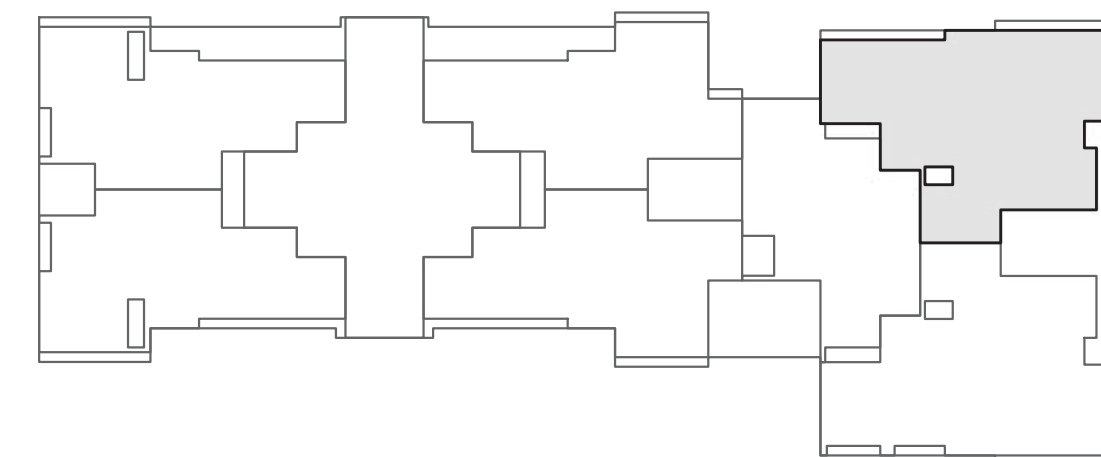

A modern Japanese-style interior. On the left, a large window with vertical wooden frames looks out onto a lush green garden. In the center, a minimalist room features a light-colored wall with a vertical scroll painting of a misty mountain landscape. Below the scroll, a low stone ledge holds a dark, rounded ceramic vessel and a small, gnarled bonsai tree. To the right, a large, dark, textured rock sits on the floor, with a branch of a cherry blossom tree reaching over it from the top right corner. The lighting is warm and soft, creating a serene atmosphere.

ICONIC
STANDARDS.
THOUGHT
THROUGH
EVERYDETAIL.



INTERNAL SPECIFICATIONS

Premium, Detailed & Meticulously Finished

- **STRUCTURE**

RCC frame structure with external and internal walls in lightweight blocks / RCC walls.

- **FLOORING**

Living & Dining

Premium-quality vitrified tiles with matte or glossy finish / equivalent tiles.

Master Bedroom

Premium-quality vitrified tiles with matte or glossy finish / equivalent tiles.

Other Bedrooms

Premium-quality vitrified tiles with matte or glossy finish / equivalent tiles.

Kitchen

Premium-quality vitrified tiles with matte or glossy finish / equivalent tiles.

- **MASTER BEDROOM**

Dado

Premium-quality vitrified tiles with matte or glossy finish / equivalent tiles.

Floor

Anti-skid or matte-finished vitrified tiles / equivalent tiles.

- **OTHER WASHROOM**

Dado

Premium-quality vitrified tiles with matte or glossy finish / equivalent tiles.

Floor

Anti-skid or matte-finished vitrified tiles / equivalent tiles.

- **WASH YARD**

Dado

Vitrified tiles / equivalent tiles.

Floor

Anti-skid or matte-finished vitrified tiles / leather-finish granite / equivalent tiles.

- **KITCHEN**

Platform

Granite / Quartz Stone / equivalent stone.

Dado

Premium-quality vitrified tiles with matte or glossy finish / Quartz Stone.

Note: Up to 2'-0" height from the platform.

- **BASIN COUNTER**

Natural stone / Granite / Quartz Stone / equivalent stone.

- **DOORS**

Main Door

Shutter: Flush door with veneer / engineered door / equivalent.

Door Frame: Teak wood / Maranti / engineered door frame.

Internal Room Doors

Shutter: Flush door with laminate / equivalent door.

Door Frame: Maranti / engineered door frame / stone frame / equivalent.



ARCHITECT:
AAA – APURVA AMIN ARCHITECTS



STRUCTURAL CONSULTANT:
DUCON CONSULTANT



MEP CONSULTANT:
JHAVERI ASSOCIATES



IGBC CONSULTANT:
LEAD CONSULTANCY AND ENGINEERING SERVICES
(INDIA) PRIVATE LIMITED.



WE ARE ARVIND SMARTSPACES.
AND WE’RE HERE TO RAISE THE STANDARD OF DESIGN IN REAL ESTATE.

At Arvind SmartSpaces, we combine the innate design sense that is in our DNA, with the power and credibility of an industrial house. This allows us to institutionalise our high design standards, and deliver them consistently, with scale and on schedule.

Since our entry into the real estate industry in 2009, we have developed projects that not only meet our customers’ needs, but raise their expectations for how much a home can enhance their lives. We believe in customer-centric design – which raises both the level of aesthetics and living standards. Our aim is to create a positive impact on lives of customers & their family by bringing this standard of design thinking to all customers, not just a select few.

Ahmedabad.

Arvind Everland | Arvind Uplands | Arvind SmartPark | Arvind Aqua City | Arvind Forreste | Arvind Highgrove | Arvind Rhythm of Life
Arvind Fruits of Life | Arvind Uplands 2.0 | Arvind Uplands 3.0 | Arvind Aavishkaar | Arvind Alcove | Arvind Citadel | Arvind Parishkaar
Arvind Megaestate | Arvind Megatrade | Arvind Megapark

Bengaluru.

Arvind Skycrest | Arvind Forest Trails | Arvind Orchards | Arvind Greatlands | Arvind BelAir | Arvind Oasis | Arvind The Edge
Arvind Sporcia | Arvind Expansia | Arvind Skylands | Arvind The Park

Pune.

Arvind Elan

Vadodara:

Arvind Greenfields



#DESIGNEDTOINSPIRE

OUR SIGNATURE PROPERTIES.

AHMEDABAD



ARVIND EVERLAND
Premium Plots



ARVIND AQUACITY
LakeSide Villas & Plots



ARVIND UPLANDS
Ultra-Luxury Golf Villas



ARVIND RHYTHM OF LIFE
Premium Plots



ARVIND UPLANDS 2.0
Premium Golf Villas & Plots



ARVIND FRUITS OF LIFE
Premium Weekend Villa Plots



ARVIND FORRESTE
Luxury Villas Nestled In A Forest



ARVIND HIGHGROVE
Premium Golf Villas & Plots



ARVIND AAVISHKAAR
Premium Homes With Modern Amenities

BENGALURU



ARVIND SKYCREST
Premium 2, 2.5, 3 & 4 BHK Apartments



ARVIND THE PARK
Luxury Villa Plots



ARVIND ORCHARDS
Premium Villa Plots



ARVIND FOREST TRAILS
Luxury Row Villas



ARVIND GREATLANDS
Luxury Villa Plots



ARVIND THE EDGE
Modern Retail, Commercial & Office Spaces

PUNE



ARVIND ELAN
Stylish Apartments



ARVIND GREENFIELDS
Premium Plots

VADODARA

OUR HERITAGE

THE LALBHAI GROUP: SPANNING SEVEN INDUSTRIES
AND OVER 126 YEARS

The Lalbhai Group was founded in 1897 as a textile mill in pre-independent India. Since then, we have grown into a USD 2 billion conglomerate that has made its way to fashion capitals across the world through iconic brands like Calvin Klein, Tommy Hilfiger, Arrow and more. Now, we're taking our expertise and sense of design into the world of real estate. As varied as our ventures are, a common thread runs through all our work: a deep understanding of aesthetics and the discerning customer.

THE LALBHAI GROUP
ENRICHING LIFESTYLE THROUGH ICONIC BRANDS



GENERAL DISCLAIMER:

Arvind SmartSpaces Limited ("Promoter") is developing a residential high-rise project at Vastrapur, Ahmedabad, Gujarat, marketed under the branding name "Arvind Iconia" ("Project"). The Project is registered with the Gujarat Real Estate Regulatory Authority ("GujRERA") under the provisions of the Real Estate (Regulation and Development) Act, 2016 ("RERA") vide Registration No. PR/GJ/AHMEDABAD/AHMEDABAD CITY/Ahmedabad Municipal Corporation/RAA17172/230726/310531 under the registered project name "Arvind Imperia". The name "Arvind Iconia" is solely a branding name adopted for marketing and promotional purposes. "Arvind Iconia" and "Arvind Imperia" refer to the same Project, and no separate project is being offered, marketed or developed under the name "Arvind Iconia". All bookings, allotments and related documentation shall pertain to the aforesaid GujRERA-registered Project.

This brochure has been prepared solely for general information and illustrative purposes and does not constitute an offer, invitation to offer, representation, warranty or contractual commitment of any nature. Nothing contained herein shall be construed as creating any legal obligation or forming part of any agreement unless specifically incorporated in the definitive agreements executed between the Promoter and the allottee.

All images, renderings, perspectives, photographs, visuals, and other illustrations contained in this brochure are AI generated artistic impressions intended solely for illustrative purposes and may differ from the final development.

All layouts, master plans, floor plans, elevations, dimensions, specifications, areas, unit configurations, common areas, amenities, facilities, infrastructure, services, brands, materials, furniture, furnishings and fixtures, artwork and décor, accessories, appliances, equipment, lighting, landscaping, water features, open spaces, vehicles, human figures and other elements and details contained in this brochure are indicative and may not form part of standard specification or completed Project. They are subject to modifications as may be required by the Promoter, competent authorities, technical requirements, construction exigencies, availability of materials or products, or as otherwise permissible under applicable laws. The Promoter reserves the right to substitute any material, product, equipment or brand with another of equivalent quality or specification. Colours, textures and finishes may also vary due to printing processes, digital display settings and material availability. Unless expressly stated otherwise, all measurements, dimensions, heights, areas, counts and other particulars are approximate and subject to construction tolerances, statutory approvals and applicable laws. Any views, skyline, openness, surrounding landscape, greenery, natural light, ventilation or environmental conditions shown or described are artistic impressions only and may vary depending upon the location of the apartment, stage of construction, future development, governmental actions and surrounding developments. The Promoter does not guarantee the continued availability or preservation of any particular view, outlook or surrounding environment.

The Project shall be developed in accordance with the sanctioned plans, approved specifications and applicable laws. The amenities and recreational facilities described or depicted in this brochure are indicative and may be developed, commissioned or made operational in phases, subject to statutory approvals and technical feasibility. Their operation, maintenance, access, usage, membership and applicable charges shall be governed by the relevant maintenance arrangements, rules, bye-laws and definitive documents executed by the Promoter and/or the relevant maintenance entity, association or society, as applicable.

References to architectural concepts, lifestyle statements, wellness concepts, design philosophies, sustainability and other qualitative narratives, descriptions, expressions contained in this brochure are intended solely to describe the inspiration, conceptual vision and design intent of the Project, and shall not be construed as representations, warranties, guarantees or commitments regarding the Project, its amenities, quality, performance, certifications, ambience or future living experience.

References to nearby educational institutions, hospitals, metro stations, roads, commercial establishments, public infrastructure, recreational facilities, neighbourhood parks and other surrounding developments are based on information available as on the date of publication of this brochure. Such infrastructure and facilities are developed and maintained by third parties or governmental authorities, and the Promoter shall not be responsible for any subsequent changes, delays, modifications or discontinuance thereof.

Distances, travel times, accessibility and connectivity information mentioned are approximate estimates based on publicly available navigation platform and prevailing traffic conditions as on the date of publication. Such estimates are indicative only and may vary depending upon traffic conditions, route, mode of transport, weather, road conditions and other external factors beyond the control of the Promoter. The location map is schematic, indicative and not to scale.

The sale is subject to terms of the Agreement For Sale (AFS) and allied document. The official website of Arvind Smartspaces Limited is www.arvindsmartsapces.com. Please do not rely on the information provided on any other website. T&C Apply.

The Developer shall not be liable for any loss or claim arising from reliance on the contents of this brochure. Use of the information contained herein is entirely at the recipient's own risk. Prospective purchasers are advised to independently verify the Project details, approvals, specifications and other disclosures available on the official GujRERA portal before making any booking or purchase decision.

Subject to jurisdiction at Ahmedabad.



Disclaimer: The project is registered with the GUJRERA under the name 'Arvind Imperia'. The name 'Arvind Iconia' is solely a branding name adopted for promotional purposes. 'Arvind Iconia' and 'Arvind Imperia' refer to the same project, and no separate project is being offered, marketed or developed under the name 'Arvind Iconia'. Purchasers are advised to refer to the GUJRERA registration details, approved project documents and disclosures available on the GUJRERA website for complete and authentic information relating to the project.